


LOT SIZE = 80' x 185'

10'
335' x 205'
5'
167' x 102'

18/06/25 revision
17/06/15

FIGURE 8

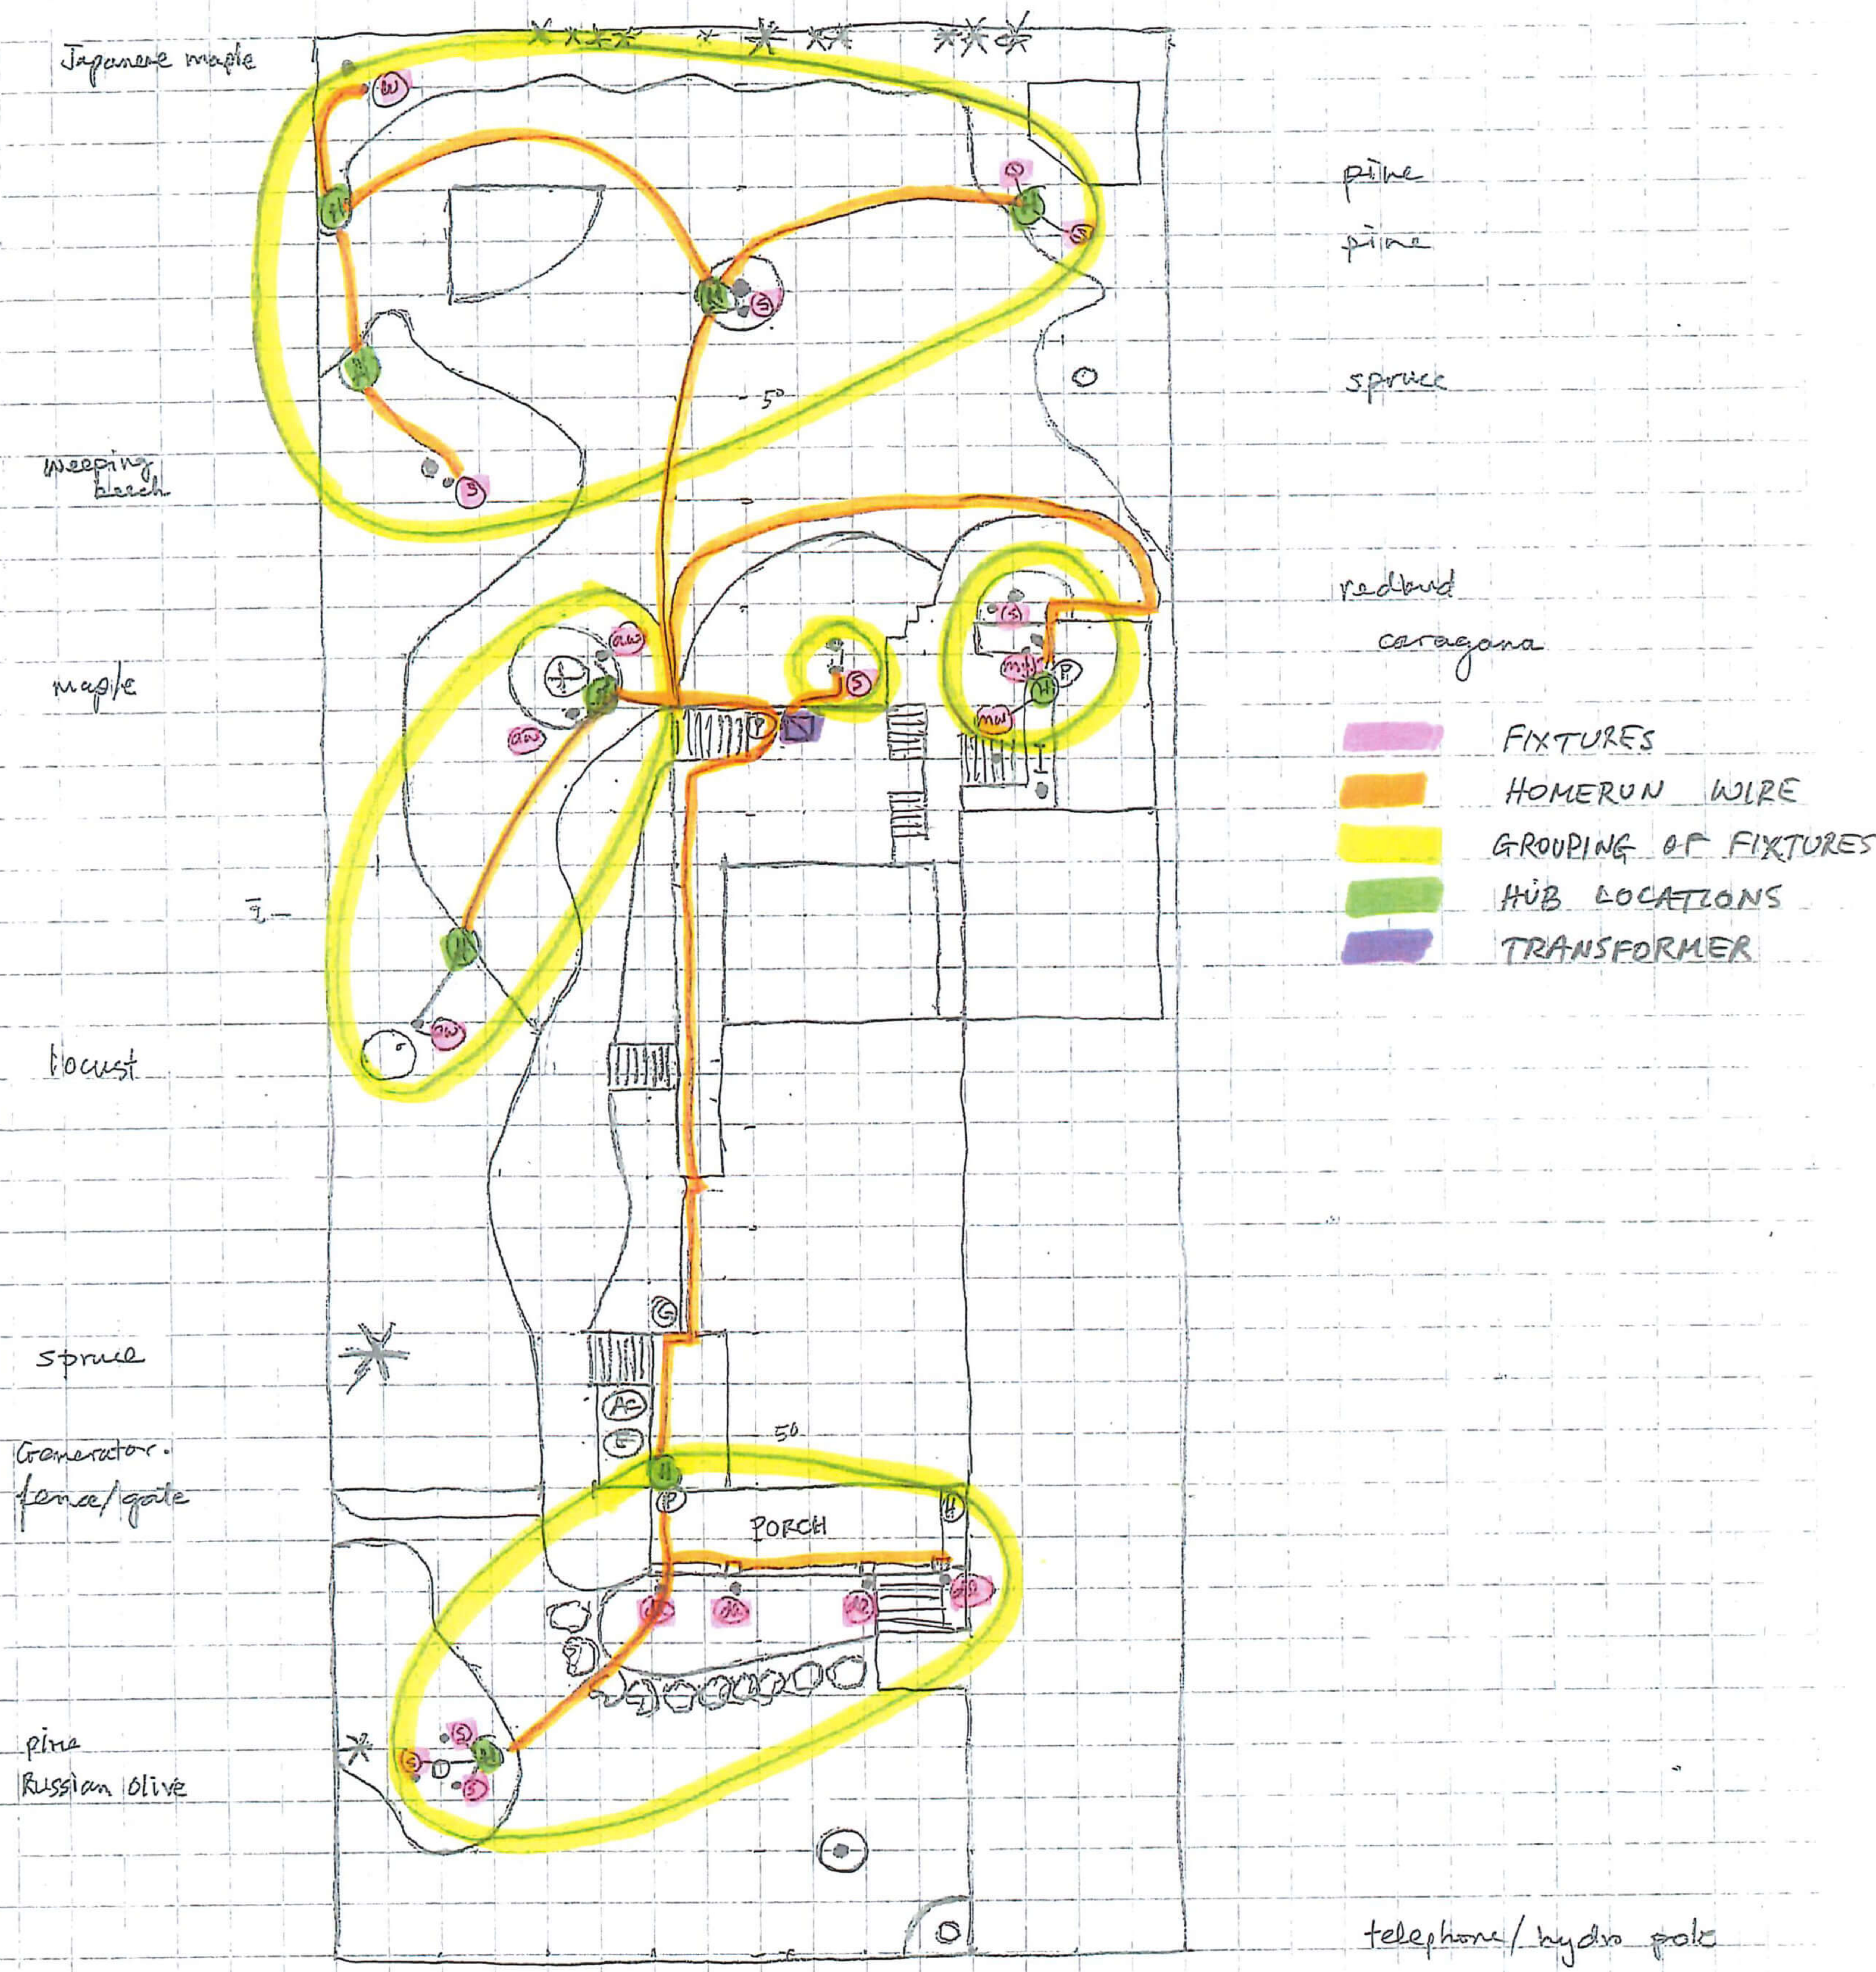

- Ⓟ Power
- Ⓜ Hydro
- Ⓞ Gas Meter
- Ⓨ Generator
- Ⓛ Transformer

- aw above ground well
- s spot
- mw mini wash
- dl down light
- w wash

	FR	LS	RS	BK	PORCH				TOTAL
					FR	LS	RS	BK	
aw									3
s									9
mw									2
w									1
dl									4
TOTAL	3	3	-	9	4	-	-	-	19